



TRAFFIC CIRCLE EXAMPLE
N.T.S.




DETAIL A - (7) WHITE BOLLARDS
N.T.S.


DETAIL B - PAVEMENT ENHANCEMENT
N.T.S.




DETAIL C - (200) CERAMIC DOME TRAFFIC MARKERS
N.T.S.

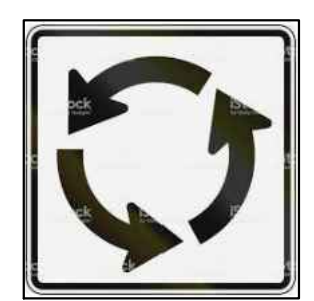

DETAIL D -(3) TRAFFIC CIRCLE SIGN
N.T.S.

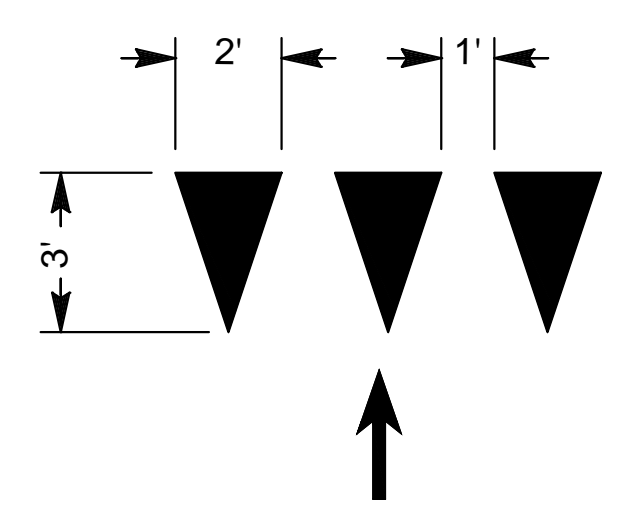


DIRECTION OF TRAVEL
DETAIL E
YIELD LINE
N.T.S.

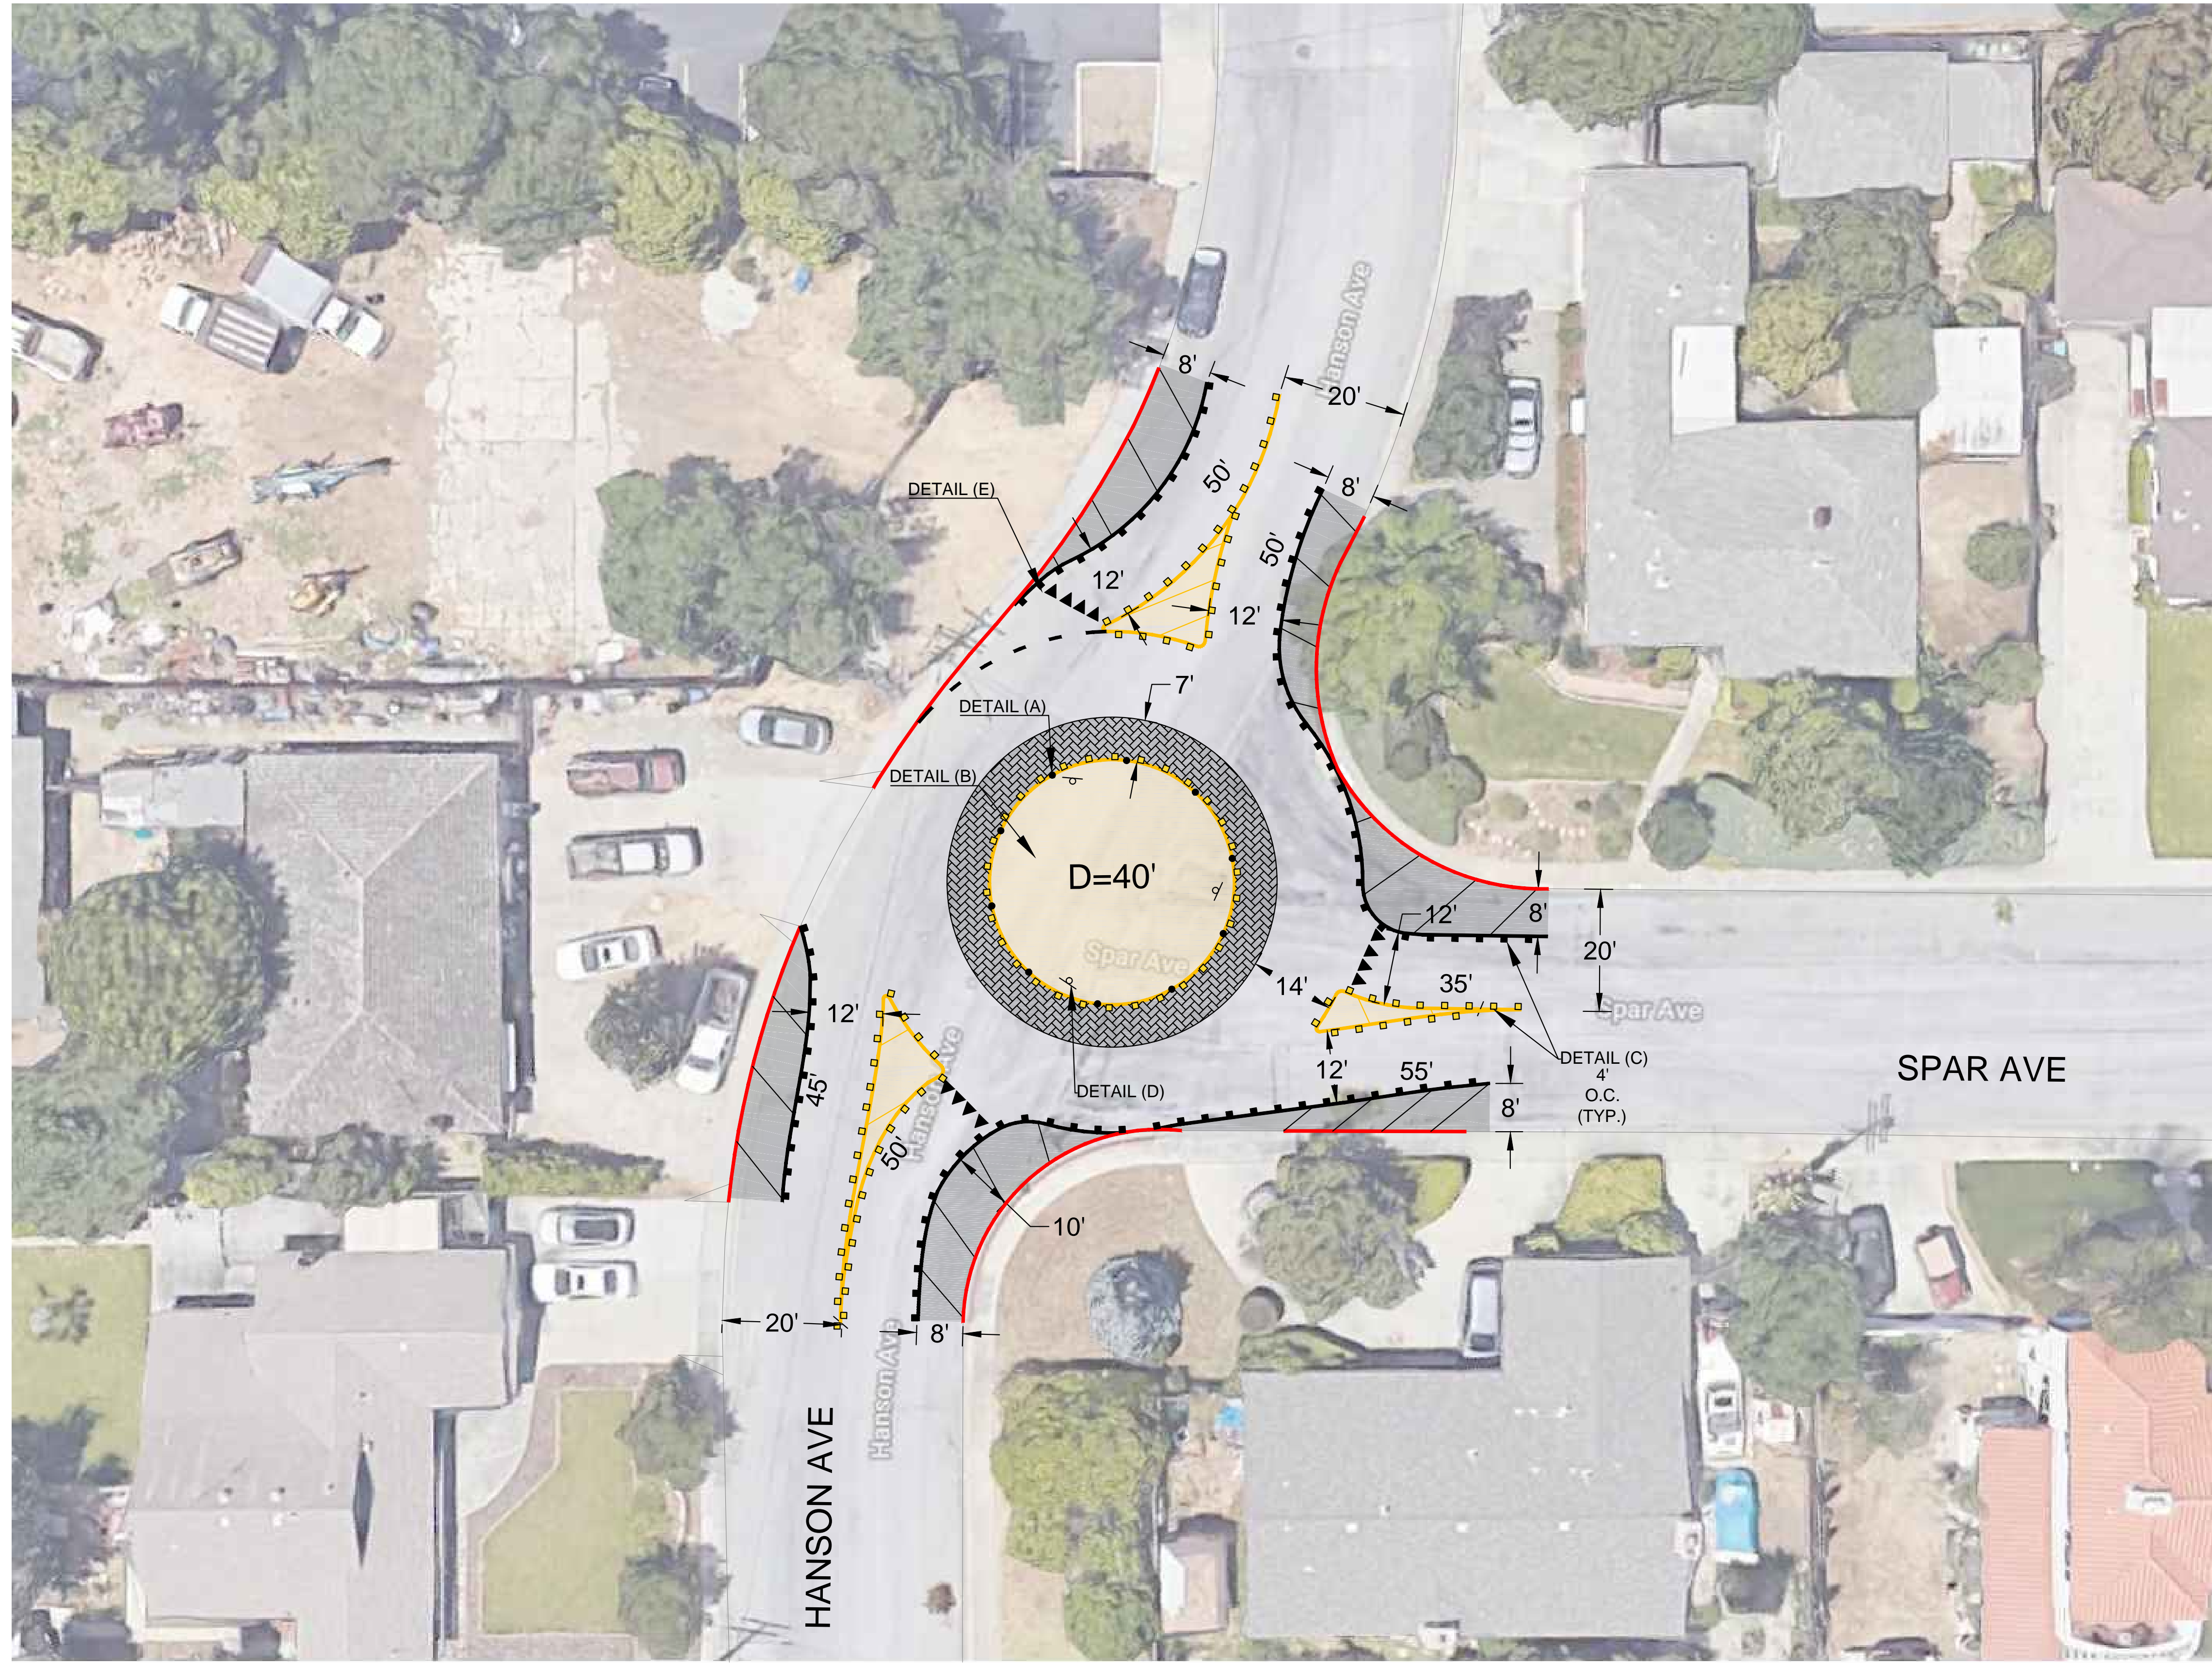

LEGEND:


- PROPOSED PAVEMENT ENHANCEMENT (1,650 SF)
- PROPOSED 4" YELLOW STRIPE (425 LF)
- PROPOSED 12' WHITE STRIPE (195 LF)
- RED CURB (300 LF)
- PAINTED APRON (1,050 SF)

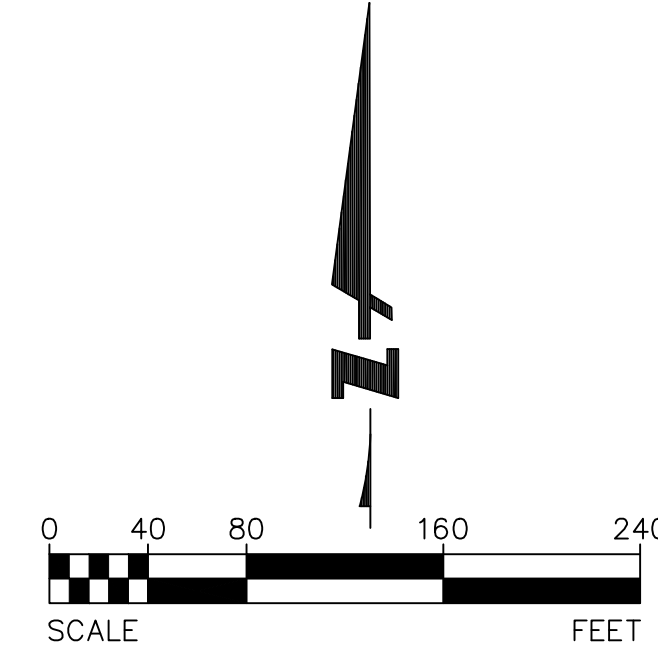

DRAFT

SPAR AVE/HANSON AVE PROPOSED INTERIM TRAFFIC CIRCLE

6		
5		
4		
3		
2		
1		
	REVISIONS	DATE

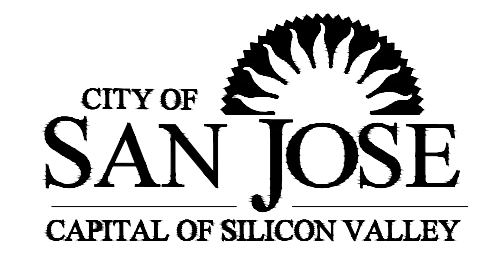

DEPARTMENT OF TRANSPORTATION
SAN JOSE, CALIFORNIA

DESIGNED BY: A. ABARCA
 CHECKED BY: F. LAPUSTEA
 PROJ MGR: Z. KHATTAB
 DATE: SEPTEMBER 2019
 SCALE: 1" = 80'
 SHEET NO. 1 OF 2

JOHN RISTOW
 DIRECTOR

FILE NO. _____